



敷地現況概測図・分筆予定図案

土地の所在 盛岡市浅岸字稲久保8番1、68番1
 土地所有者 盛岡市下太田下川原53番地1 株式会社IREC

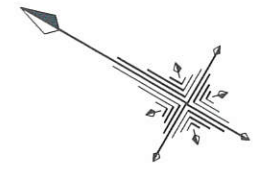

縮尺=1/250

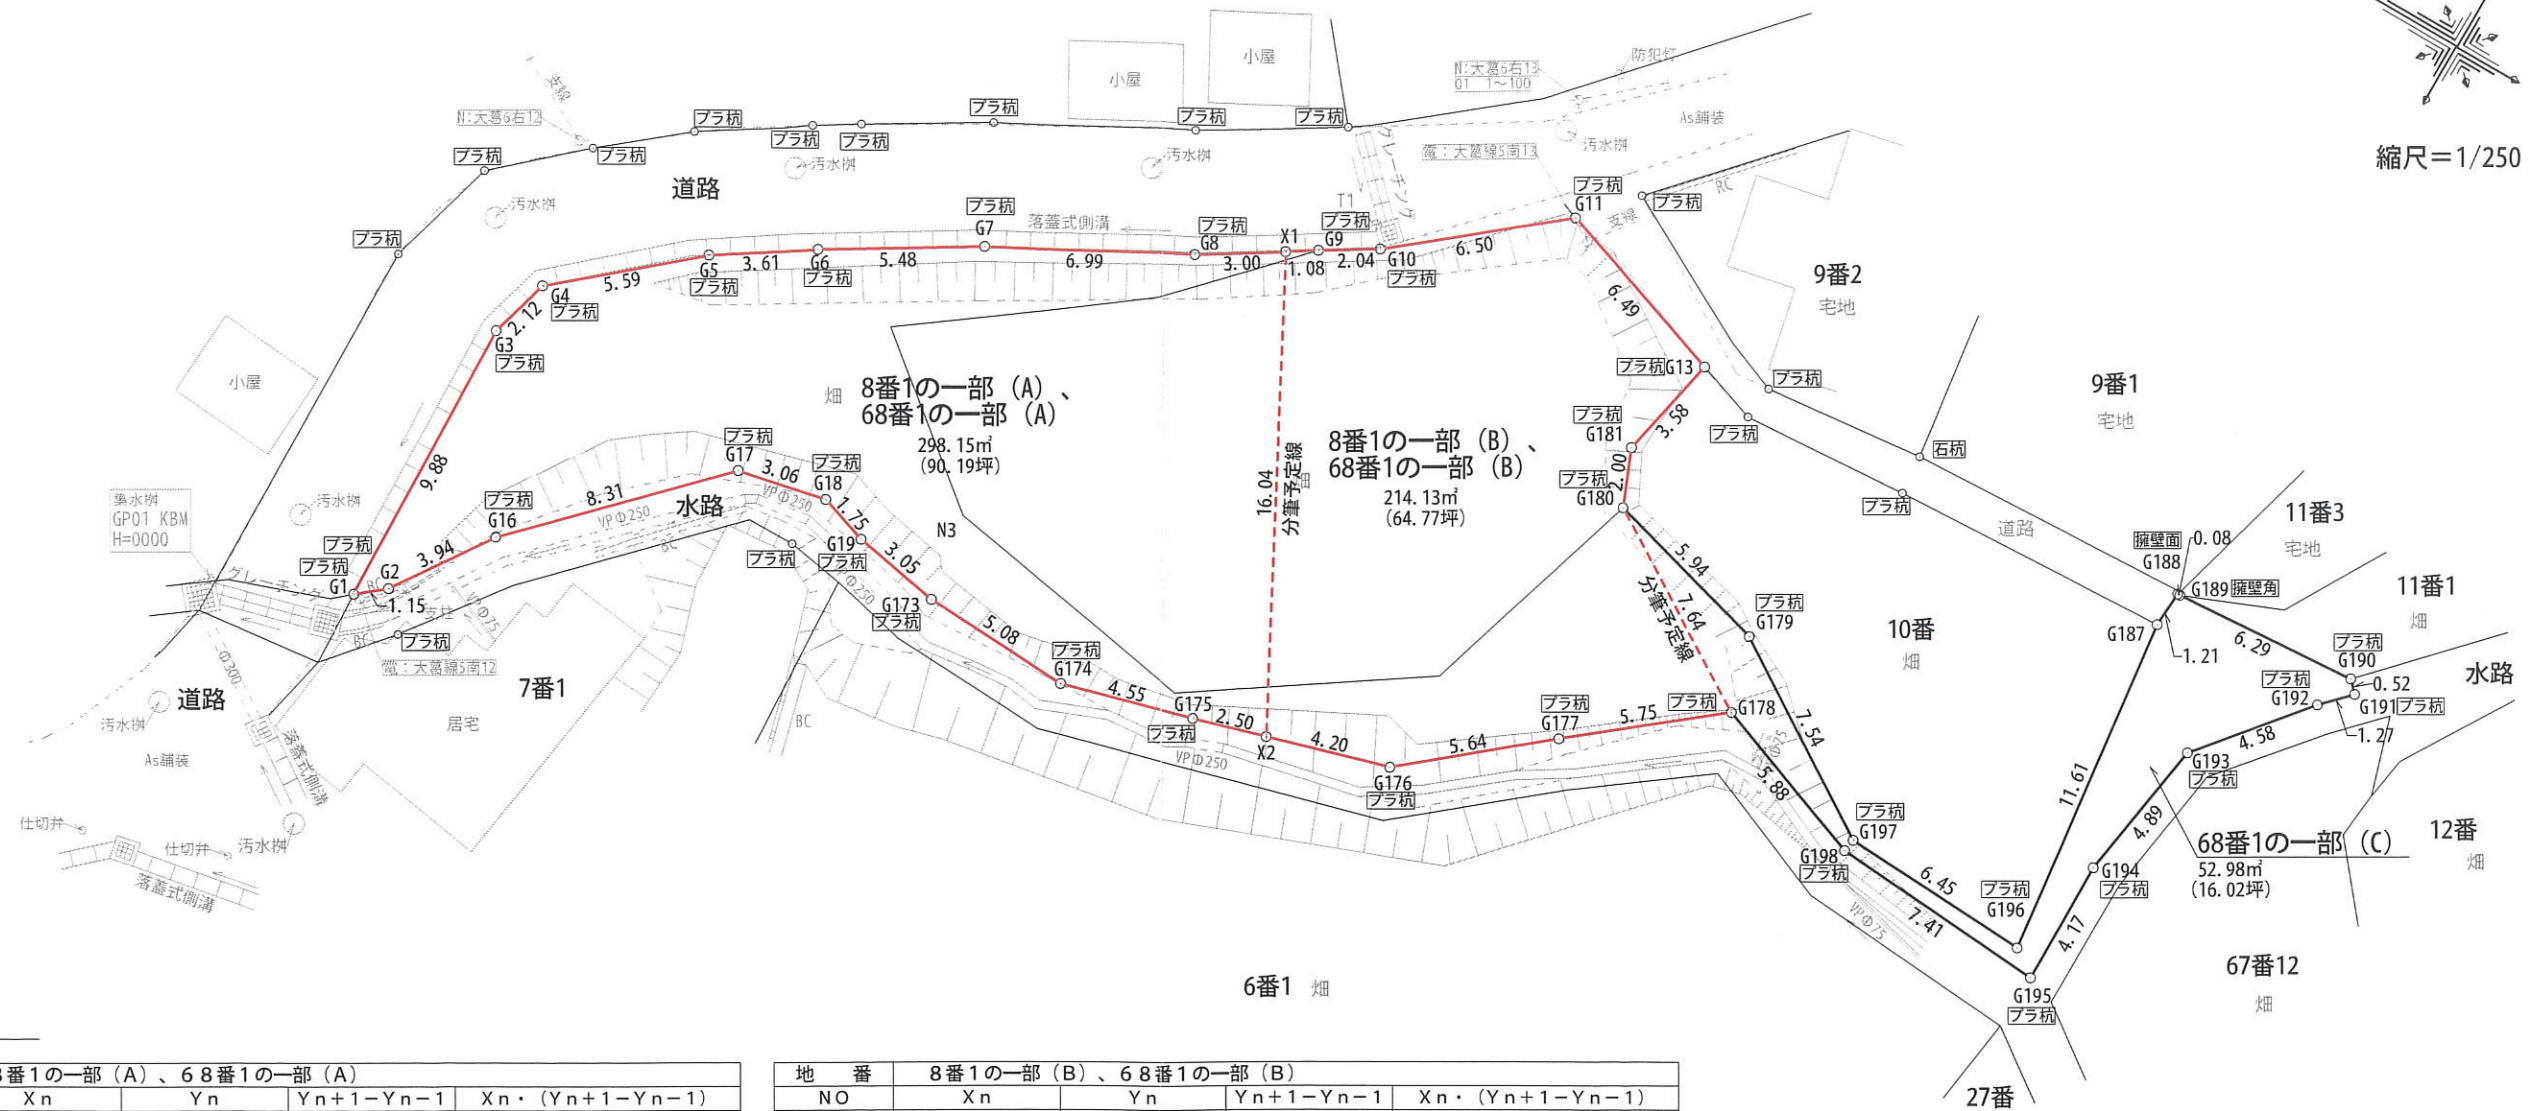

求積表

地番	8番1の一部(A)、68番1の一部(A)			
NO	Xn	Yn	Yn+1-Yn-1	Xn · (Yn+1-Yn-1)
X1	-32240.135	30234.799	12.611	-406580.342485
G8	-32237.597	30233.193	-4.849	156320.107853
G7	-32231.395	30229.950	-6.094	196418.121130
G6	-32226.707	30227.099	-4.835	155816.128345
G5	-32223.680	30225.115	-5.606	180645.950080
G4	-32219.412	30221.493	-5.667	182587.407804
G3	-32218.823	30219.448	-11.923	384145.026629
G1	-32219.060	30209.570	-9.150	294804.399000
G2	-32219.963	30210.298	3.974	-128042.132962
G16	-32222.200	30213.544	9.156	-295026.463200
G17	-32228.051	30219.454	6.540	-210771.453540
G18	-32231.047	30220.084	0.069	-2223.942243
G19	-32232.707	30219.523	-1.123	36197.329961
G173	-32235.705	30218.961	-0.834	26884.577970
G174	-32240.784	30218.689	0.927	-29887.206768
G175	-32245.177	30219.888	1.893	-61040.120061
X2	-32247.582	30220.582	14.911	-480843.695202
合計				-596.307689
面積				298.1538445
地積				298.15 m²
坪数				90.19 坪

地番	8番1の一部(B)、68番1の一部(B)			
NO	Xn	Yn	Yn+1-Yn-1	Xn · (Yn+1-Yn-1)
X2	-32247.582	30220.582	-13.052	420895.440264
G176	-32251.621	30221.747	4.759	-153485.464339
G177	-32255.980	30225.341	7.189	-231888.240220
G178	-32260.478	30228.936	7.673	-247534.647694
G180	-32254.017	30233.014	5.936	-191459.844912
G181	-32253.269	30234.872	5.360	-172877.521840
G13	-32254.026	30238.374	5.628	-181525.658328
G11	-32247.885	30240.500	-1.938	62496.401130
G10	-32242.803	30236.436	-5.121	165115.394163
G9	-32241.051	30235.379	-1.637	52778.600487
X1	-32240.135	30234.799	-14.797	477057.277595
合計				-428.263694
面積				214.1318470
地積				214.13 m²
坪数				64.77 坪

平成30年2月1日 作成